


CULVERT PROFILE - OPTION 'A'

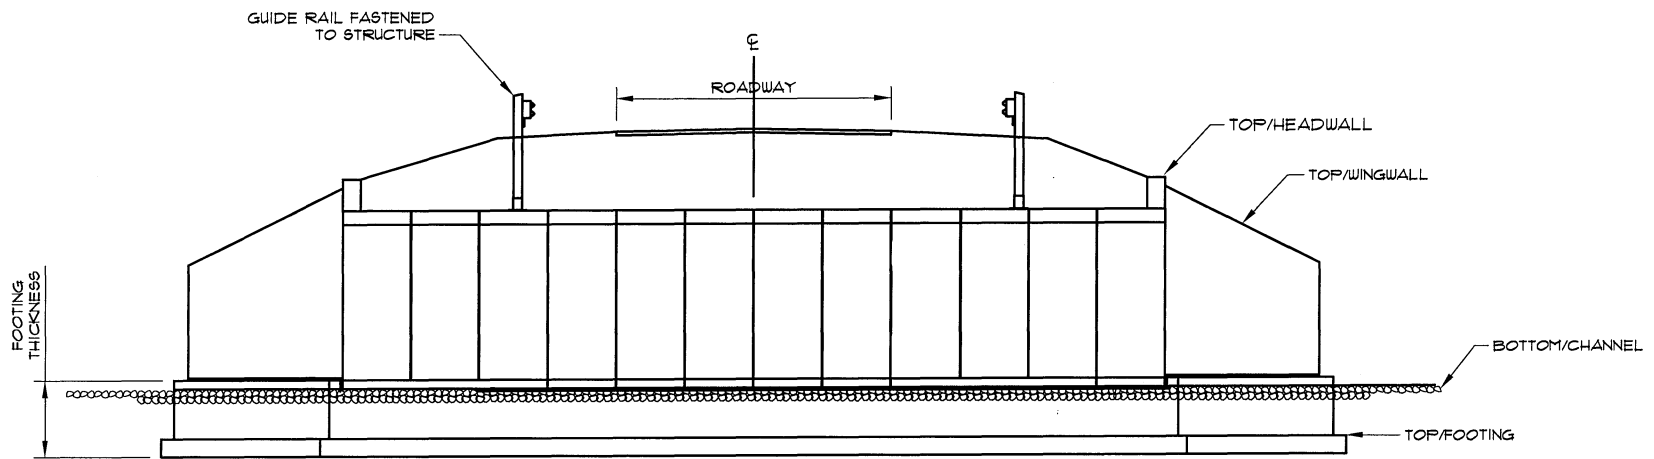

CULVERT PROFILE - OPTION 'B'

OPTION 'B' PROVIDES AN ALTERNATIVE CULVERT LAYOUT WITH AN EXTENDED CULVERT LENGTH, SHORTER HEADWALLS, AND REDUCED WINGWALLS. ALTERNATIVE DESIGNS, IN TERMS OF CULVERT LAYOUT, SHOULD BE CONSIDERED IN ORDER TO CHOOSE THE MOST COST EFFECTIVE APPLICATION OF THE CON/SPAN SYSTEM.



CULVERT LAYOUT

FIGURE 2-2