


**ADD'L STENCIL**  
(SIZE) PVC TEE  
(DIRECTION)



**ISOMETRIC VIEW**

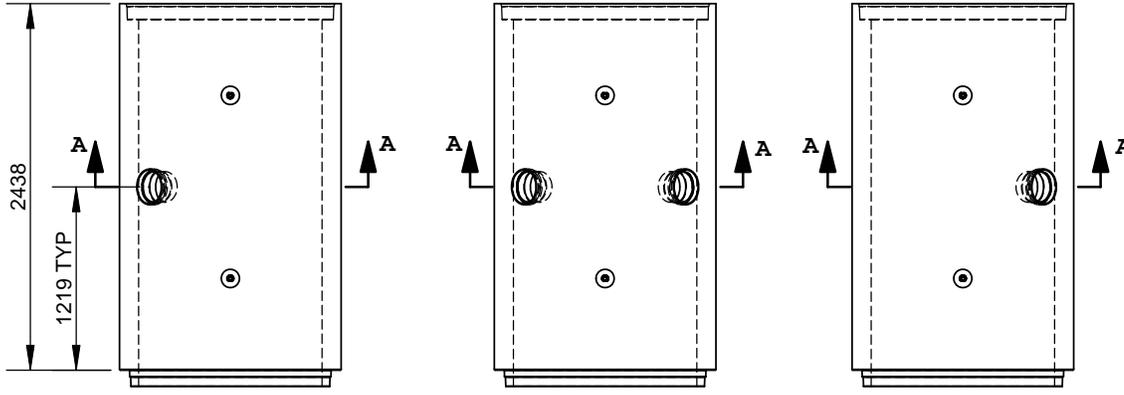


TEE AT LEFT

TEE AT BOTH SIDE


TEE AT RIGHT

**PLAN VIEW (AS INSTALLED)**


| PVC TEE | HOLE SIZE |
|---------|-----------|
| 100     | 116       |
| 125     | 155       |
| 150     | 172       |
| 200     | 229       |
| 250     | 285       |
| 300     | 337       |
| 375     | 417       |

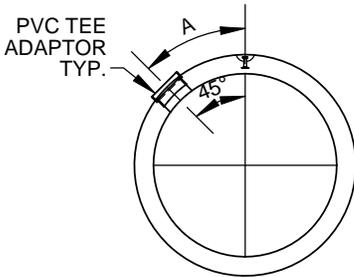

TEE AT LEFT

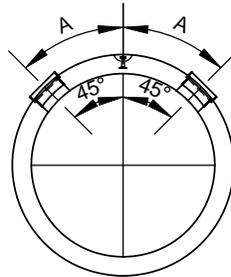

TEE AT BOTH SIDES

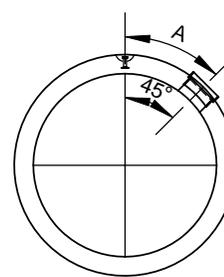

TEE AT RIGHT

**SPIGOT END VIEW (AS INSTALLED)**

| PIPE SIZE | A    |
|-----------|------|
| 975       | 489  |
| 1050      | 523  |
| 1200BW    | 579  |
| 1350BW    | 649  |
| 1500      | 718  |
| 1650      | 788  |
| 1800      | 858  |
| 1950      | 928  |
| 2100      | 997  |
| 2250      | 1067 |
| 2400      | 1137 |
| 2550      | 1207 |
| 2700      | 1277 |
| 3000      | 1416 |

PART ID STRUCTURE

**PTxxxxc4w-20td**

(xxxx) PIPE SIZE: 0975; 1050; 1200; 1350; 1500 etc.  
(c) PIPE CLASS: 2 - 50-D; 3 - 65-D; 4 - 100-D; 5 - 140-D  
(w) FOR 1200 AND 1350: 8 - B-WALL; 9 - C-WALL  
(t) TEE SIZE CODE: 1 - 100; 2 - 125; 3 - 150; 4 - 200; 5 - 250; 6 - 300; 7 - 375  
(d) TEE DIRECTION: L - LEFT; R - RIGHT; B - BOTH

ENGINEER STAMP (IF REQUIRED)

NOTE: VALUE A IS MEASURED ON OUTSIDE PIPE CIRCUMFERENCE.

ALL DIMENSIONS ARE IN mm  
DRAWINGS ARE NOT TO SCALE  
ALL VIEWS ARE AS INSTALLED  
RCP IS BUILT ACCORDING TO CSA A257.2  
VALUE "A" IS MEASURED ON OUTSIDE PIPE CIRCUMFERENCE  
PVC ADAPTORS ARE MORTARED OR EPOXIED

TEE LOCATION TOLERANCE ± 50

CON CAST PIPE (CCP) STANDARD DRAWING

STD. CSA A257.2


PART PTXXXXX4-20XX

REINFORCED CONCRETE PIPE  
975 - 3000 mm  
STANDARD PVC TEE  
(BY CORING)

|      |                 |      |         |
|------|-----------------|------|---------|
| 0    | INITIAL RELEASE | SW   | 29FEB12 |
| REV. | DESCRIPTION     | ENG. | DATE    |

|             |                |                |                   |             |
|-------------|----------------|----------------|-------------------|-------------|
| DRAWN BY SW | CHECKED BY AEM | DATE 29/FEB/12 | FILE PipeTeeLarge | PAGE 1 OF 2 |
|-------------|----------------|----------------|-------------------|-------------|

**ADD'L STENCIL**  
(SIZE) PVC TEE  
(DIRECTION)

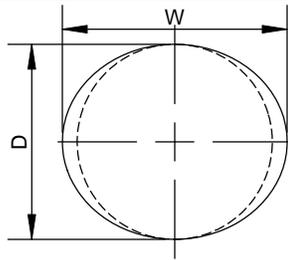


**SCRIBED HOLE DIMENSION**


| PVC TEE | D   | W   |
|---------|-----|---|
| 100     | 116 | 116   |
| 125     | 155 | 155   |
| 150     | 172 | 172   |
| 200     | 229 | 229   |
| 250     | 285 | 287   |
| 300     | 337 | 340   |
| 375     | 417 | 425 (FOR 975 - 1800)<br>419 (FOR 1950 - 3000) |




**ISOMETRIC VIEW**

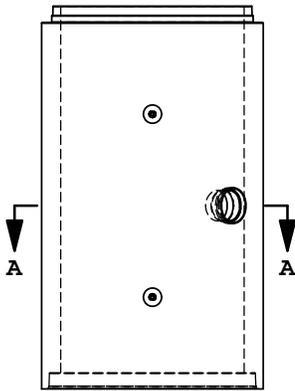

**TEE AT LEFT**

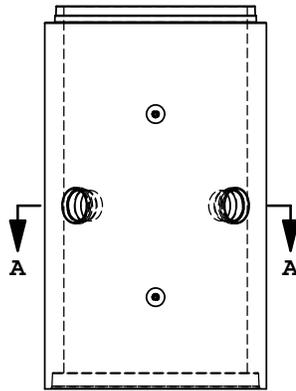


**TEE AT BOTH SIDE**

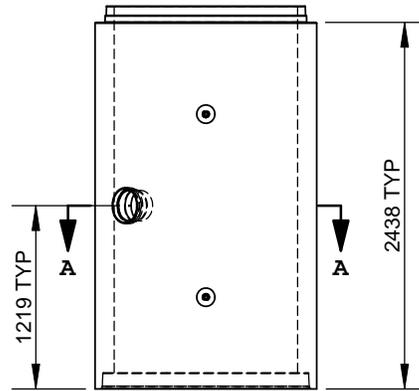


**TEE AT RIGHT**


**ELEVATION VIEW (AS POURED)**

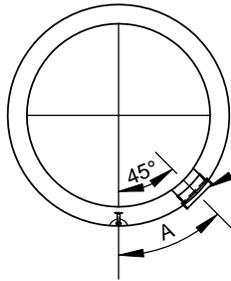

**TEE AT LEFT**

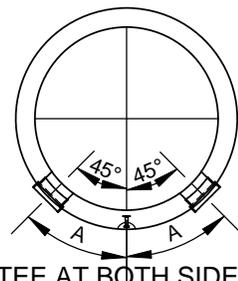

**TEE AT BOTH SIDES**

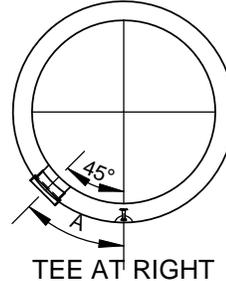

**TEE AT RIGHT**

**PLAN (SPIGOT END) VIEW (AS POURED)**

| PIPE SIZE | A    |
|-----------|------|
| 975       | 489  |
| 1050      | 523  |
| 1200BW    | 579  |
| 1350BW    | 649  |
| 1500      | 718  |
| 1650      | 788  |
| 1800      | 858  |
| 1950      | 928  |
| 2100      | 997  |
| 2250      | 1067 |
| 2400      | 1137 |
| 2550      | 1207 |
| 2700      | 1277 |
| 3000      | 1416 |

PART ID STRUCTURE

**PTxxxxc4w-20td**

(xxxx) PIPE SIZE: 0975; 1050; 1200; 1350; 1500  
(c) PIPE CLASS: 2 - 50-D; 3 - 65-D; 4 - 100-D; 5 - 140-D  
(w) FOR 1200 AND 1350: 8 - B-WALL; 9 - C-WALL  
(t) TEE SIZE CODE: 1 - 100; 2 - 125; 3 - 150; 4 - 200; 5 - 250; 6 - 300; 7 - 375  
(d) TEE DIRECTION: L - LEFT; R - RIGHT; B - BOTH

NOTE: VALUE A IS MEASURED ON OUTSIDE PIPE CIRCUMFERENCE.

ENGINEER STAMP (IF REQUIRED)

ALL DIMENSIONS ARE IN mm  
DRAWINGS ARE NOT TO SCALE  
ALL VIEWS ARE AS POURED  
RCP IS BUILT ACCORDING TO CSA A257.2  
VALUE "A" IS MEASURED ON OUTSIDE PIPE CIRCUMFERENCE  
PVC ADAPTORS ARE MORTARED OR EPOXIED

TEE LOCATION TOLERANCE ± 50

**CON CAST PIPE (CCP) STANDARD DRAWING**

STD. CSA A257.2

PART PTXXXXX4-20XX

**REINFORCED CONCRETE PIPE**  
975 - 3000 mm  
**STANDARD PVC TEE**  
(BY SCRIBING)

|          |            |           |              |        |
|----------|------------|-----------|--------------|--------|
| DRAWN BY | CHECKED BY | DATE      | FILE         | PAGE   |
| DRWN BY  | CHKD BY    | DD/MON/YY | PipeTeeLarge | 2 OF 2 |